



ASI ATTACHMENT CLIP
 T-BAR GRID
 RECESSED LIGHT FIXTURE (TYP.)

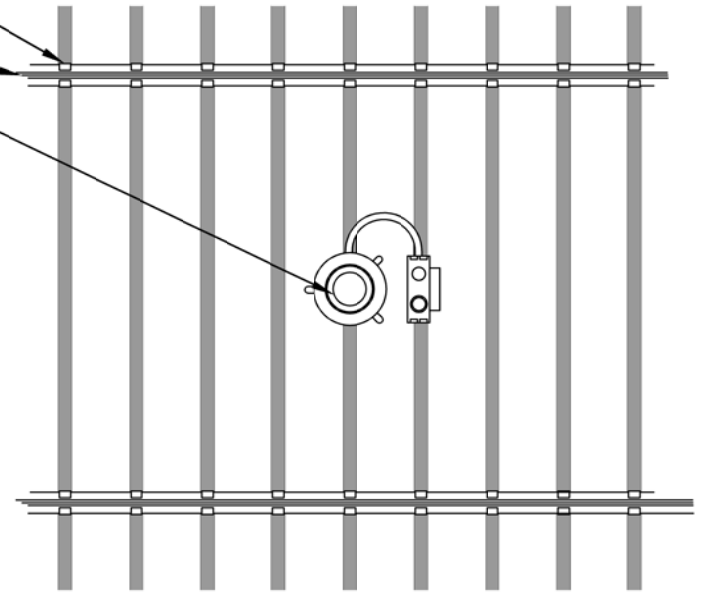


2 RECESSED LIGHT DETAIL - PLAN VIEW
SCALE: NTS

RECESSED LIGHT FIXTURE (TYP.)
 ASI ATTACHMENT CLIP

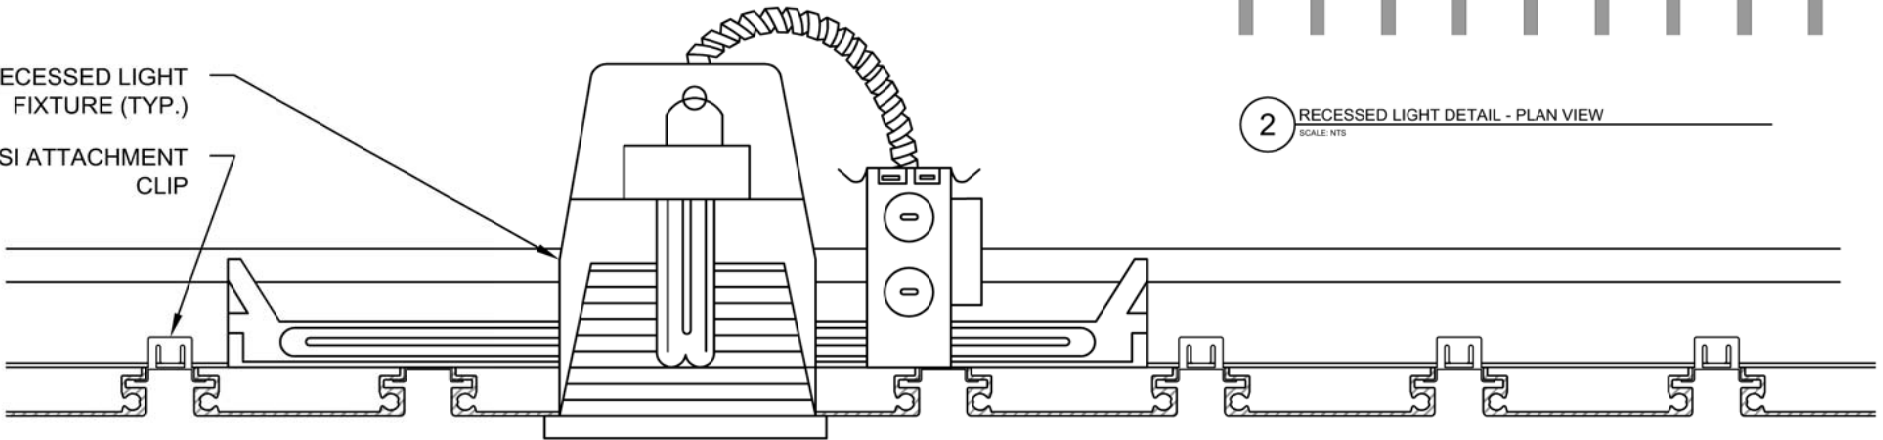

1 RECESSED LIGHT DETAIL - SECTION VIEW
SCALE: NTS

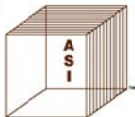

Architectural Surfaces, Inc.
 DISTINCTIVE WOOD & SPECIALTY ACOUSTICAL CEILING & WALL SYSTEMS

123 Columbia Court North, Suite 201
 Chaska, MN 55318

P. (952) 448.5300 F. (952) 448.2613 T. 1(800) 710.8791

www.architecturalsurfaces.net
 info@architecturalsurfaces.net

Ceilings you can look up to!

DRAWING NUMBER:

7 of 7

SCALE:

NTS

PRODUCT NAME:

ALUMILINE

MATERIAL:

SPECIFIED UPON REQUEST

DRAWN BY:

BLW

SHEET DETAILS:

RECESSED LIGHT DETAILS