



1 PLAN VIEW (TYP.)  
SCALE: NTS

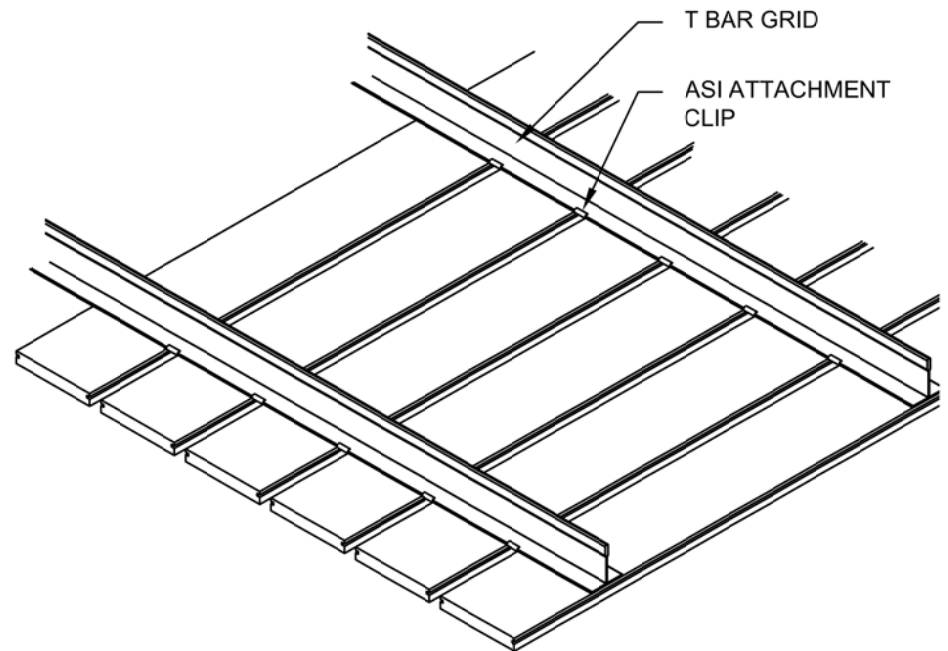

2 ISOMETRIC VIEW (TYP.)  
SCALE: NTS

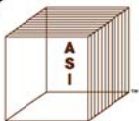

**Architectural Surfaces, Inc.**

DISTINCTIVE WOOD & SPECIALTY ACOUSTICAL CEILING & WALL SYSTEMS

123 Columbia Court North, Suite 201  
Chaska, MN 55318

P. (952) 448.5300 F. (952) 448.2613 T. 1(800) 710.8791

www.architecturalsurfaces.net  
info@architecturalsurfaces.net

*Ceilings you can look up to!*

DRAWING NUMBER:

4 of 7

SCALE:

NTS

PRODUCT NAME:

LINWOOD II

MATERIAL:

SPECIFIED UPON REQUEST

DRAWN BY:

BLW

SHEET DETAILS:

CONSTRUCTION DETAILS