

Architectural Surfaces, Inc.

DISTINCTIVE WOOD & SPECIALTY ACOUSTICAL CEILING & WALL SYSTEMS


123 Columbia Court North • Suite 201 • Chaska, MN 55318

952-448-5300 • Fax: 952-448-2613 • Toll Free: 1-800-710-8791

e-mail: info@architecturalsurfaces.net

Visit Our Web Site at www.architecturalsurfaces.net

CEILINGS YOU CAN LOOK UP TO!

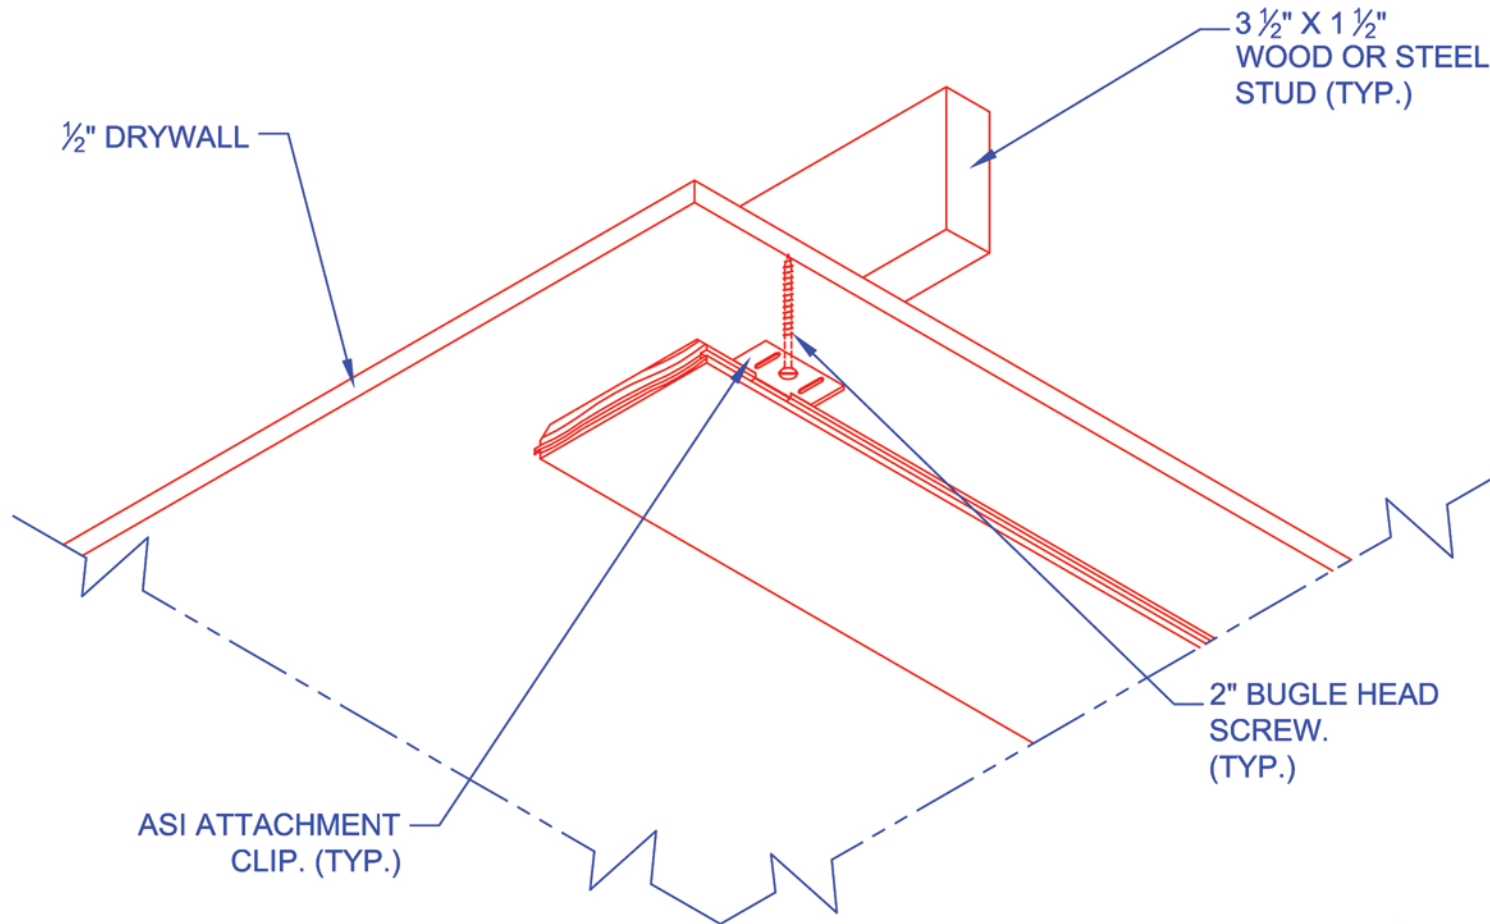

1/2" DRYWALL

3 1/2" X 1 1/2"
WOOD OR STEEL
STUD (TYP.)

2" BUGLE HEAD
SCREW.
(TYP.)

ASI ATTACHMENT
CLIP. (TYP.)

ARCHITECTURAL SURFACES		
TITLE: LINWOOD I DIRECT ATTACHMENT		
SCALE: NTS	DRAWN BY: DS	DATE: 4/14/2011
MATERIAL:		DWG. NO. LW1 C