




1 CLIP PLACEMENT - $\frac{3}{8}$ " REVEAL PANEL
SCALE: NTS

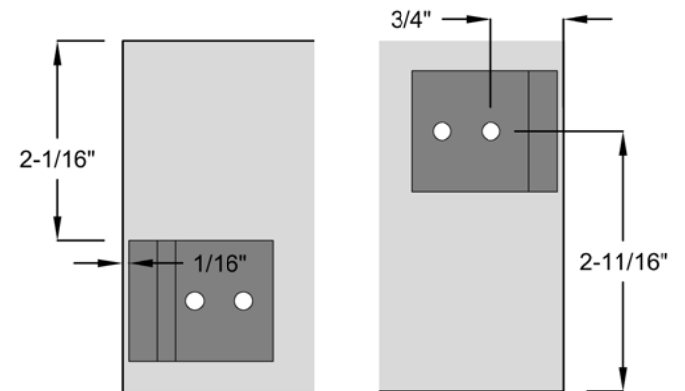

2 CLIP PLACEMENT - CLIP 'A' & CLIP 'C'
SCALE: NTS

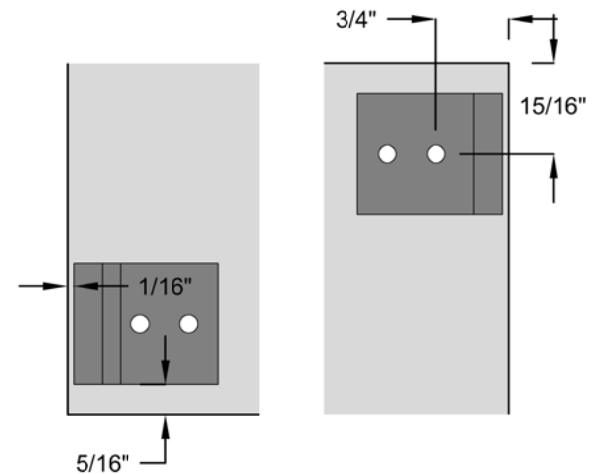

3 CLIP PLACEMENT - CLIP 'B' & CLIP 'D'
SCALE: NTS

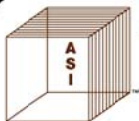

Architectural Surfaces, Inc.
DISTINCTIVE WOOD & SPECIALTY ACOUSTICAL CEILING & WALL SYSTEMS

123 Columbia Court North, Suite 201
Chaska, MN 55318

P. (952) 448.5300 F. (952) 448.2613 T. 1(800) 710.8791

www.architecturalsurfaces.net
info@architecturalsurfaces.net

Ceilings you can look up to!

DRAWING NUMBER:

2 of 6

SCALE:

NTS

PRODUCT NAME:

NEW WORLD FLAT PANEL

MATERIAL:

SPECIFIED UPON REQUEST

DRAWN BY:

BLW

SHEET DETAILS:

$\frac{3}{8}$ " REVEAL - CLIP PLACEMENT DETAILS