




1 PERIMETER CONDITIONS - LAY-IN PANEL
SCALE: NTS

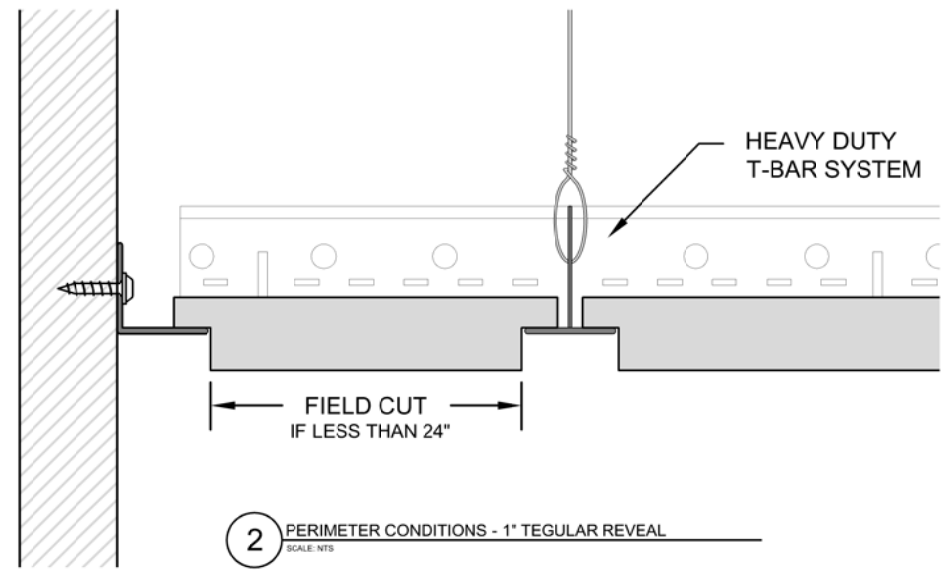


2 PERIMETER CONDITIONS - 1" TEGULAR REVEAL
SCALE: NTS

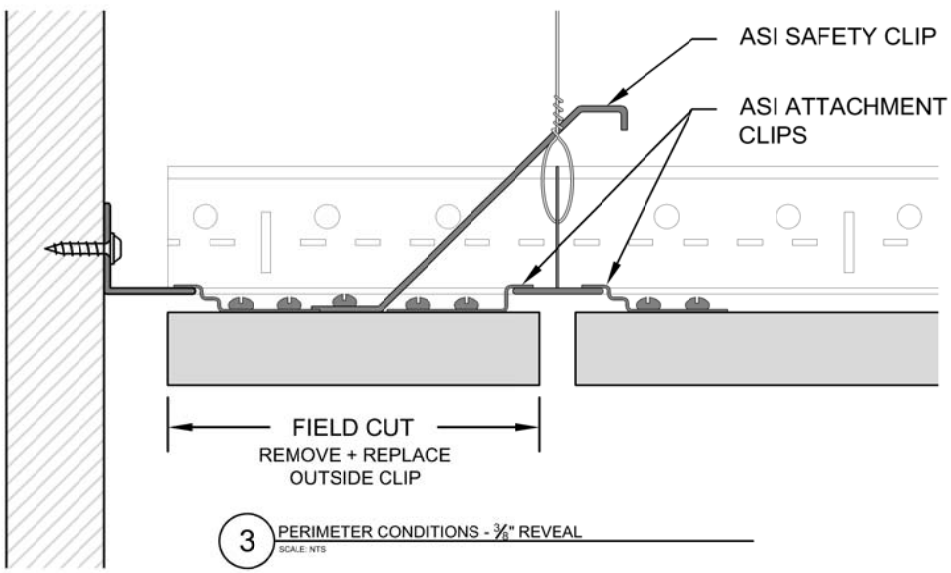

3 PERIMETER CONDITIONS - 3/8" REVEAL
SCALE: NTS

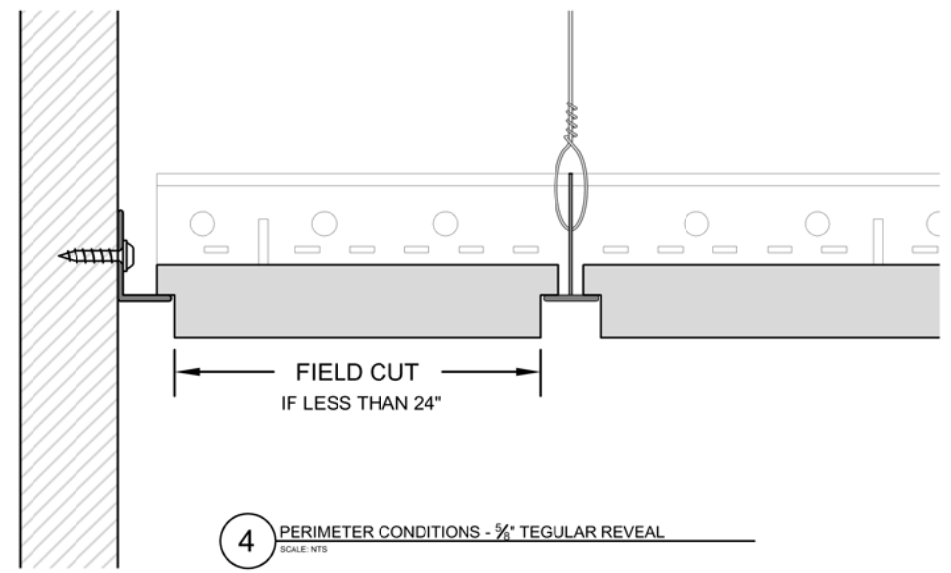

4 PERIMETER CONDITIONS - 5/8" TEGULAR REVEAL
SCALE: NTS

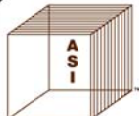

Architectural Surfaces, Inc.

DISTINCTIVE WOOD & SPECIALTY ACCUSTICAL CEILING & WALL SYSTEMS

123 Columbia Court North, Suite 201
Chaska, MN 55318

P. (952) 448.5300 F. (952) 448.2613 T. 1(800) 710.8791

www.architecturalsurfaces.net
info@architecturalsurfaces.net

Ceilings you can look up to!

DRAWING NUMBER:

3 of 6

MATERIAL:

SPECIFIED UPON REQUEST

SCALE:

NTS

DRAWN BY:

BLW

PRODUCT NAME:

NEW WORLD FLAT PANEL

SHEET DETAILS:

PERIMETER CONDITIONS