

LIGHT FIXTURE
MUST BE
SUPPORTED
INDEPENDENTLY
FROM THE
WOOD CEILING


RECESSED LIGHT
FIXTURE (TYP.)

ASI ATTACHMENT
CLIP


T-BAR GRID

RECESSED CAN
LIGHT (TYP.)

SUPPORT BRACKETS ARE
NEEDED (BY OTHERS)

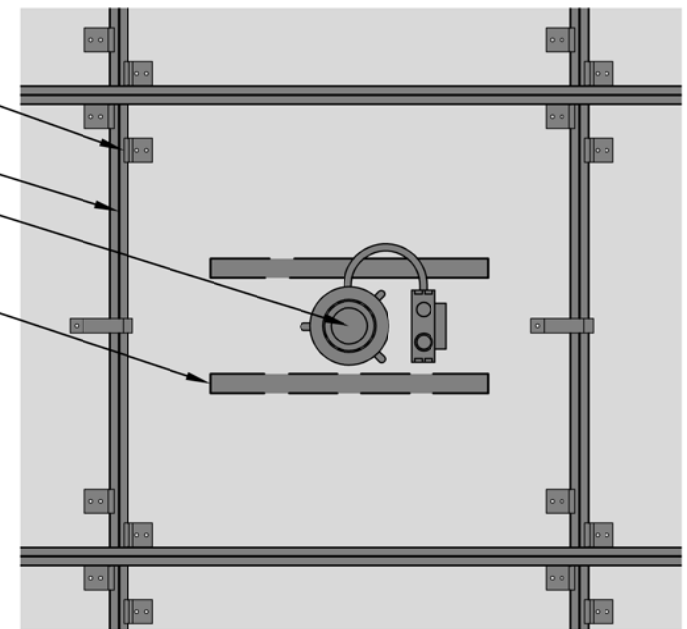


2 RECESSED LIGHT DETAIL - PLAN VIEW
SCALE: NTS

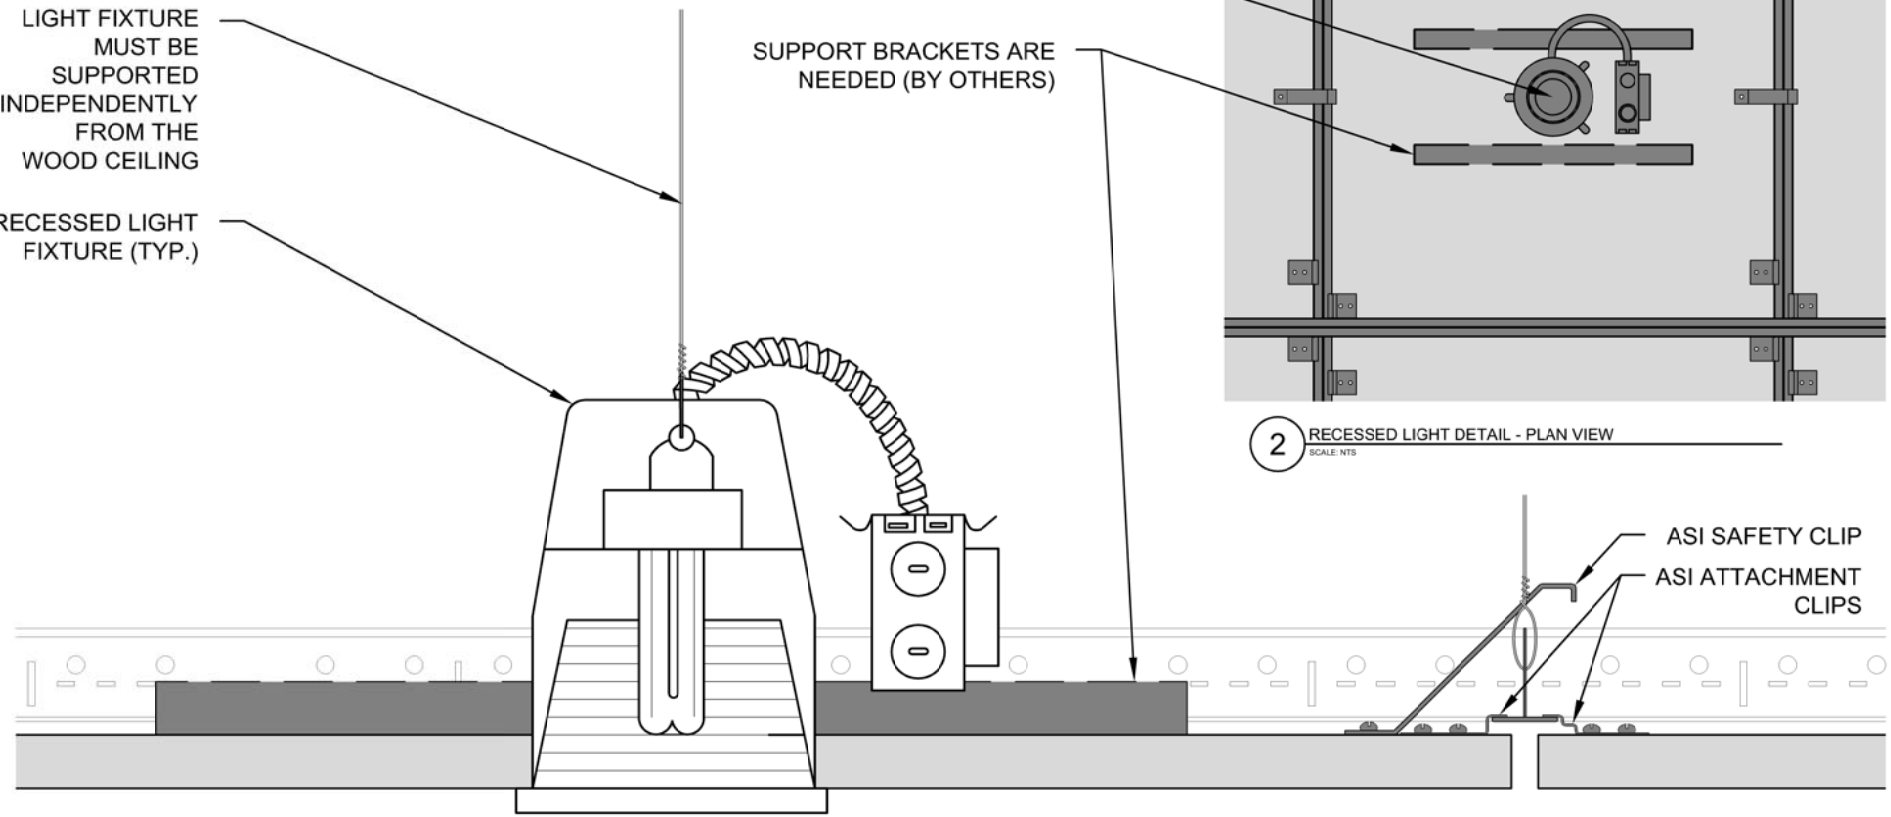

1 RECESSED LIGHT DETAIL - SECTION VIEW
SCALE: NTS

ASI SAFETY CLIP

ASI ATTACHMENT
CLIPS

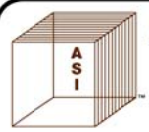

Architectural Surfaces, Inc.
DISTINCTIVE WOOD & SPECIALTY ACOUSTICAL CEILING & WALL SYSTEMS

123 Columbia Court North, Suite 201
Chaska, MN 55318
P. (952) 448.5300 F. (952) 448.2613 T. 1(800) 710.8791
www.architecturalsurfaces.net
info@architecturalsurfaces.net
Ceilings you can look up to!

DRAWING NUMBER:
6 of 6

SCALE:
NTS

PRODUCT NAME:
NEW WORLD FLAT PANEL

MATERIAL:
SPECIFIED UPON REQUEST

DRAWN BY:
BLW

SHEET DETAILS:
RECESSED LIGHT DETAILS