


CLIP 'A' - (2) TWO-STEP

CLIP 'B' - (1) ONE-STEP

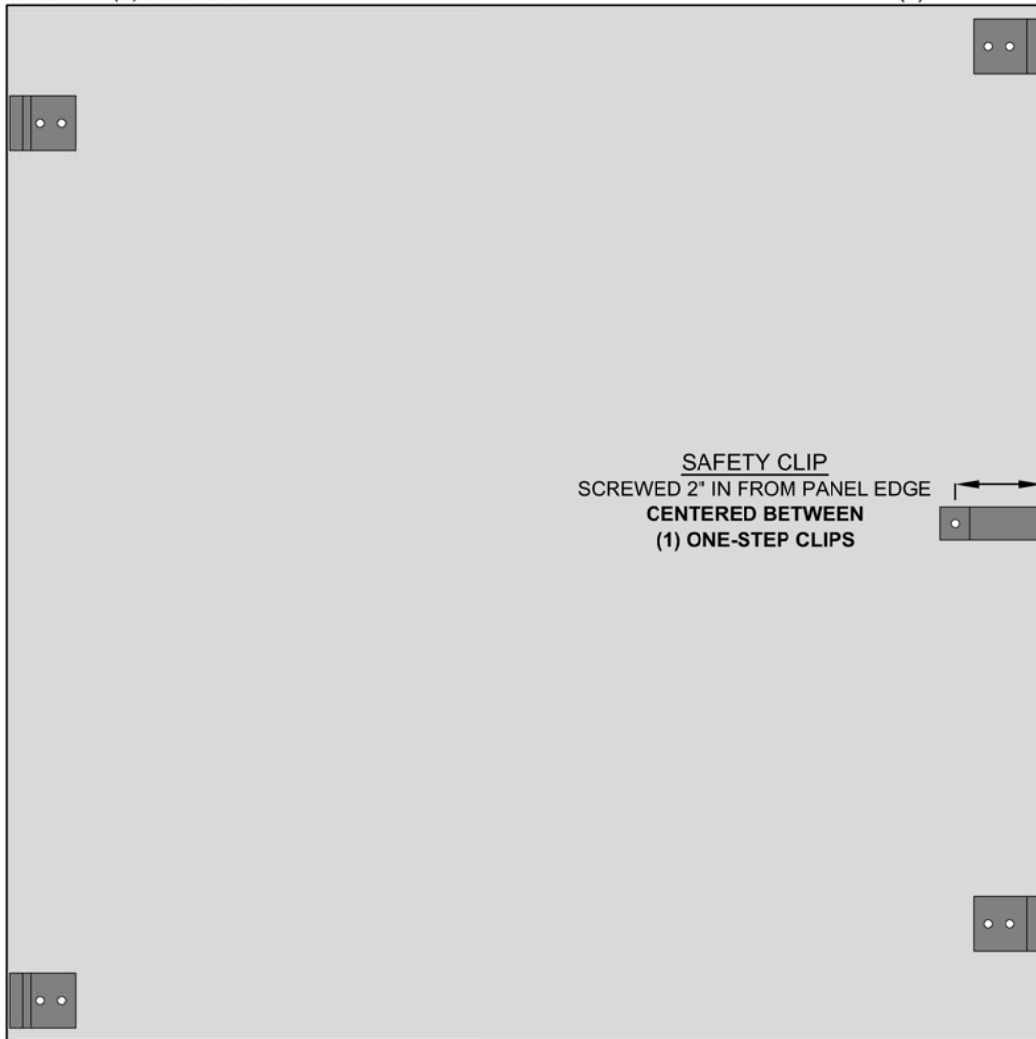


SAFETY CLIP  
SCREWED 2" IN FROM PANEL EDGE  
CENTERED BETWEEN  
(1) ONE-STEP CLIPS


CLIP 'D' - (2) TWO-STEP

CLIP 'C' - (1) ONE-STEP


1 CLIP PLACEMENT -  $\frac{3}{8}$ " REVEAL PANEL  
SCALE: NTS

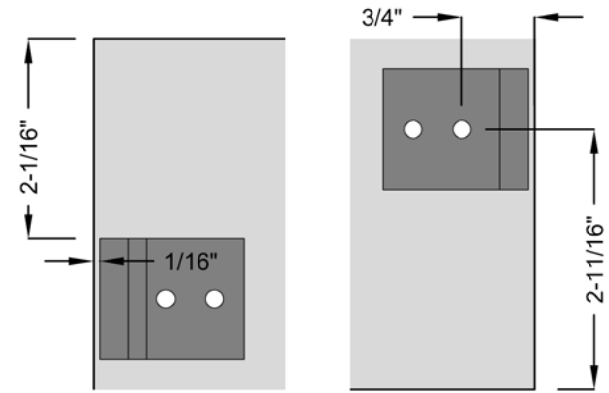

2 CLIP PLACEMENT - CLIP 'A' & CLIP 'C'  
SCALE: NTS

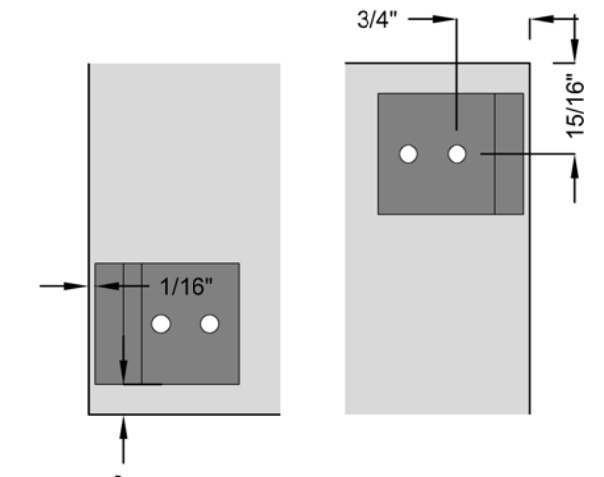

3 CLIP PLACEMENT - CLIP 'B' & CLIP 'D'  
SCALE: NTS

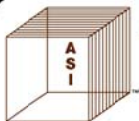

**Architectural Surfaces, Inc.**  
DISTINCTIVE WOOD & SPECIALTY ACOUSTICAL CEILING & WALL SYSTEMS

123 Columbia Court North, Suite 201  
Chaska, MN 55318

P. (952) 448.5300 F. (952) 448.2613 T. 1(800) 710.8791

www.architecturalsurfaces.net  
info@architecturalsurfaces.net

*Ceilings you can look up to!*

DRAWING NUMBER:

2 of 7

SCALE:

NTS

PRODUCT NAME:

SELECTWOOD PERFORATED PANEL

MATERIAL:

SPECIFIED UPON REQUEST

DRAWN BY:

BLW

SHEET DETAILS:

$\frac{3}{8}$ " REVEAL - CLIP PLACEMENT DETAILS