




1 PERIMETER CONDITIONS - LAY-IN PANEL  
SCALE: NTS

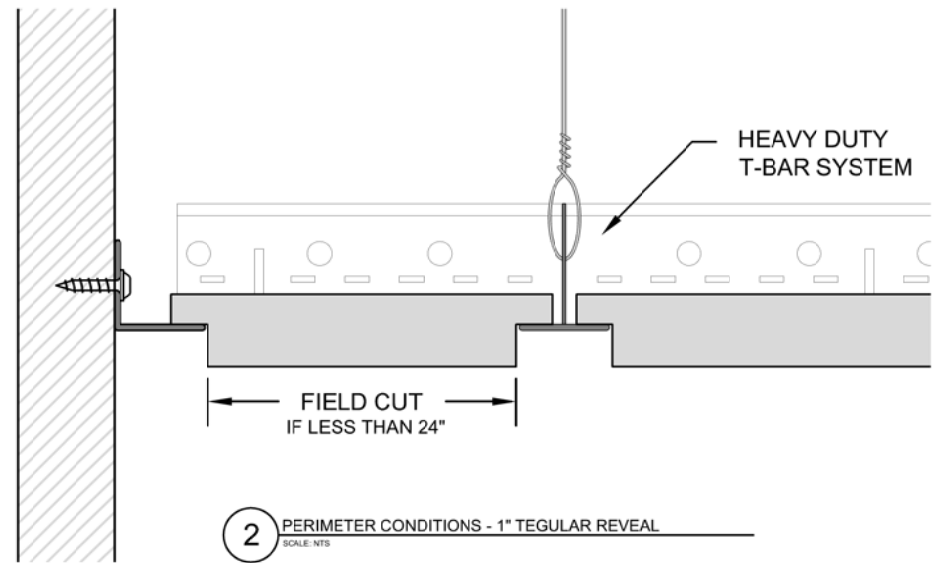

2 PERIMETER CONDITIONS - 1" TEGULAR REVEAL  
SCALE: NTS

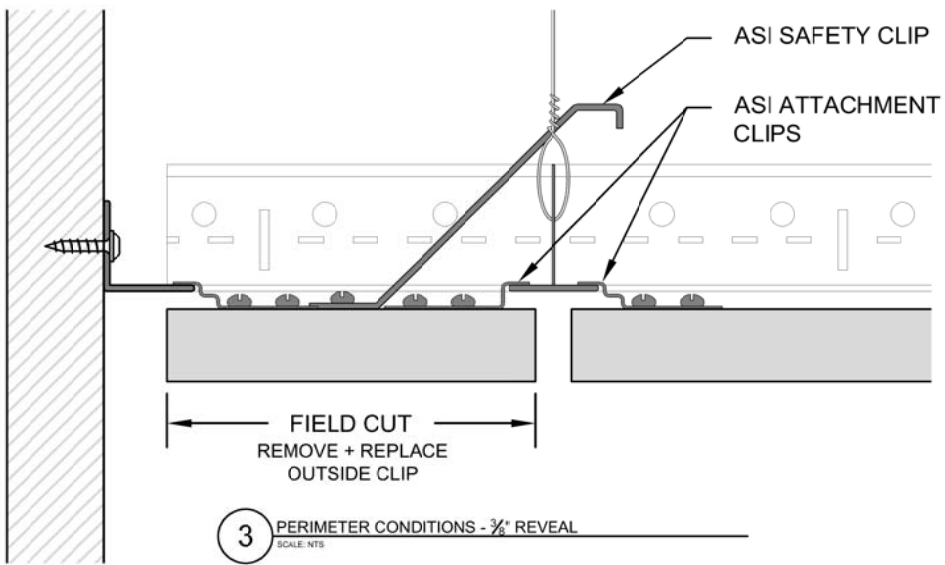

3 PERIMETER CONDITIONS - 3/8" REVEAL  
SCALE: NTS

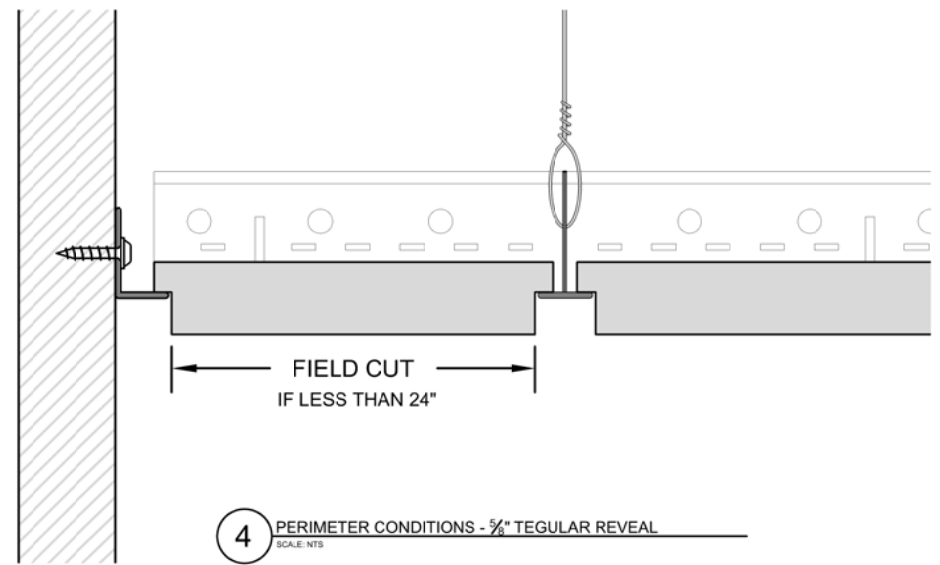

4 PERIMETER CONDITIONS - 3/8" TEGULAR REVEAL  
SCALE: NTS



**Architectural Surfaces, Inc.**  
DISTINCTIVE WOOD & SPECIALTY ACOUSTICAL CEILING & WALL SYSTEMS  
123 Columbia Court North, Suite 201  
Chaska, MN 55318  
P. (952) 448.5300 F. (952) 448.2613 T. 1(800) 710.8791  
www.architecturalsurfaces.net  
info@architecturalsurfaces.net  
*Ceilings you can look up to!*

DRAWING NUMBER:  
**3 of 7**

MATERIAL:  
**SPECIFIED UPON REQUEST**

SCALE:  
**NTS**

DRAWN BY:  
**BLW**

PRODUCT NAME:  
**SELECTWOOD PERFORATED PANEL**

SHEET DETAILS:  
**PERIMETER CONDITIONS**