



1 SECTION DETAIL - LAY-IN PANEL FOR $\frac{1}{16}$ " EXPOSED TEE SYSTEM
SCALE: NTS

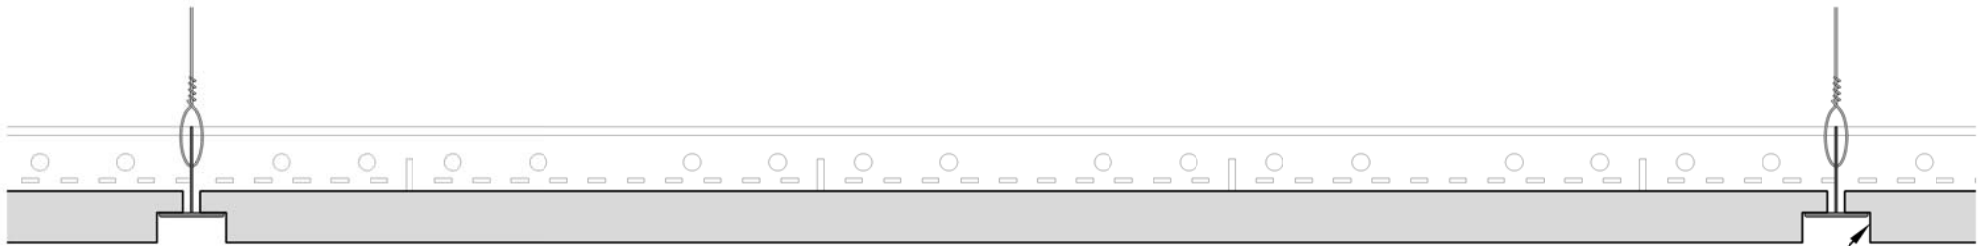


2 SECTION DETAIL - 1" TEGULAR REVEAL (ALSO AVAILABLE WITH $\frac{5}{8}$ " REVEAL)
SCALE: NTS

REVEAL PAINTED BLACK

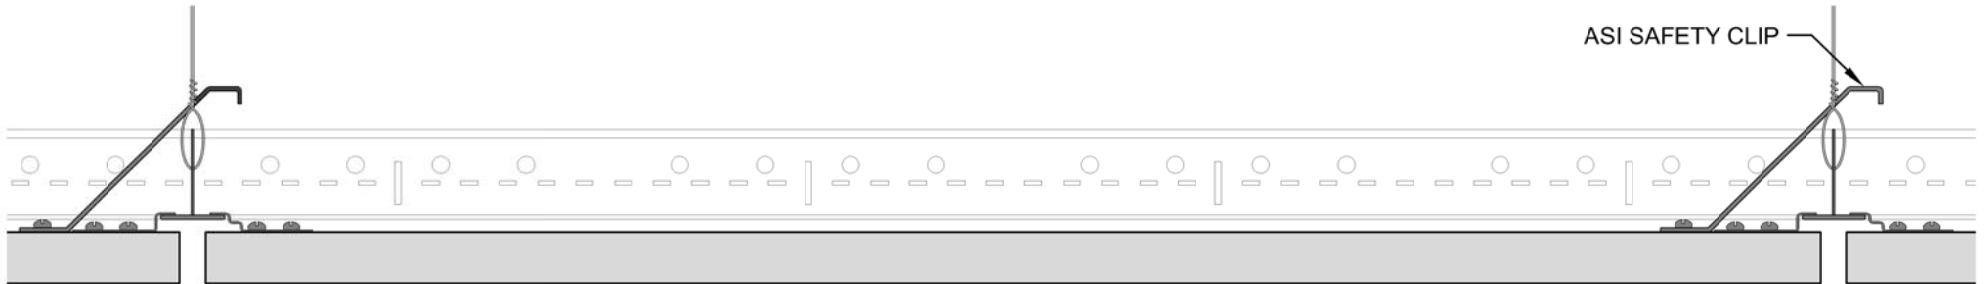

3 SECTION DETAIL - $\frac{3}{8}$ " REVEAL
SCALE: NTS

ASI SAFETY CLIP

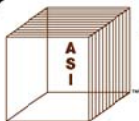

Architectural Surfaces, Inc.
DISTINCTIVE WOOD & SPECIALTY ACOUSTICAL CEILING & WALL SYSTEMS

123 Columbia Court North, Suite 201
Chaska, MN 55318

P. (952) 448.5300 F. (952) 448.2613 T. 1(800) 710.8791

www.architecturalsurfaces.net
info@architecturalsurfaces.net

Ceilings you can look up to!

DRAWING NUMBER:

1 of 7

SCALE:

NTS

PRODUCT NAME:

SELECTWOOD PERFORATED PANEL

MATERIAL:

SPECIFIED UPON REQUEST

DRAWN BY:

BLW

SHEET DETAILS:

SECTION DETAILS + ASI CLIPS