



1 STANDARD CIRCULAR PERFORATION TYPES (PERFORATION = 6mm/0.236")
SCALE: NTS

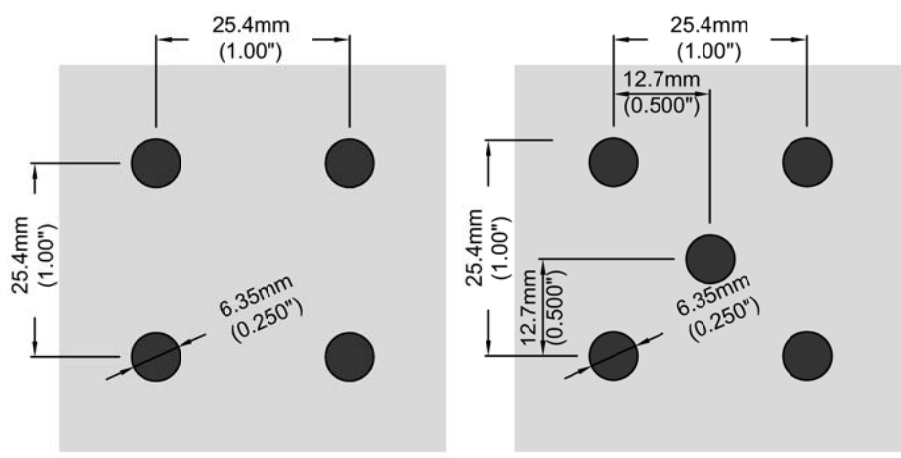

1 STANDARD CIRCULAR PERFORATION TYPES (CONT.) PERFORATION = 6.35mm/0.25"
SCALE: NTS

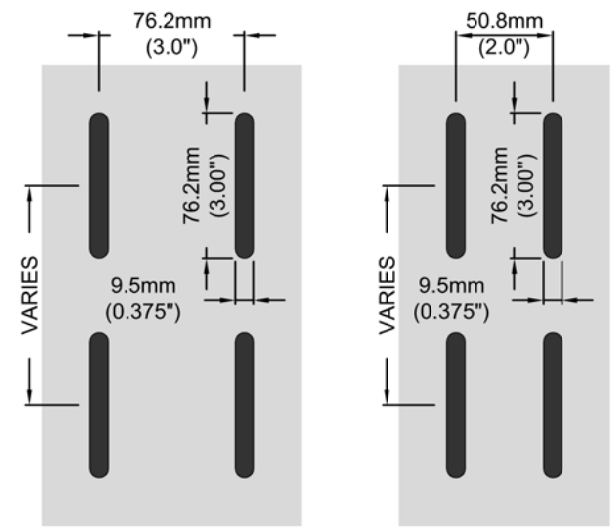

2 STANDARD SLOTTED PERFORATION TYPES
SCALE: NTS

Architectural Surfaces, Inc.
 DISTINCTIVE WOOD & SPECIALTY ACOUSTICAL CEILING & WALL SYSTEMS
 123 Columbia Court North, Suite 201
 Chaska, MN 55318
 P. (952) 443.5300 F. (952) 448.2613 T. 1(800) 710.8791
 www.architecturalsurfaces.net
 info@architecturalsurfaces.net
Ceilings you can look up to!

DRAWING NUMBER:
7 of 7

MATERIAL:
SPECIFIED UPON REQUEST

SCALE:
NTS

DRAWN BY:
BLW

PRODUCT NAME:
SELECTWOOD PERFORATED PANEL

SHEET DETAILS:
STANDARD PERFORATIONS