




1 SECTION DETAIL - 3" OC ACTUAL DIMENSIONS
SCALE: NTS

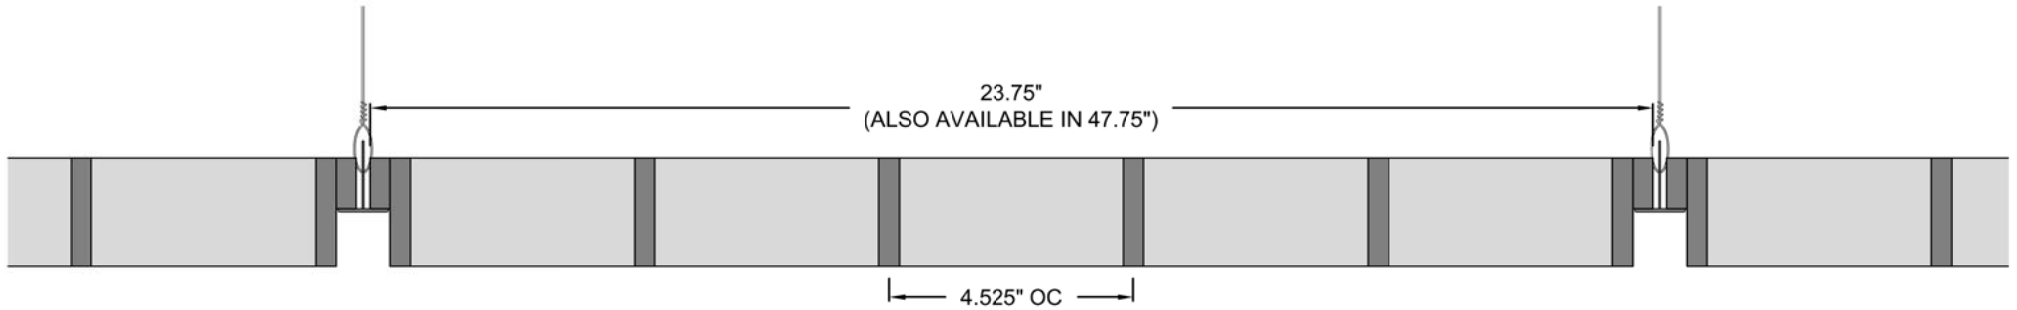

2 SECTION DETAIL - 4" OC ACTUAL DIMENSIONS
SCALE: NTS

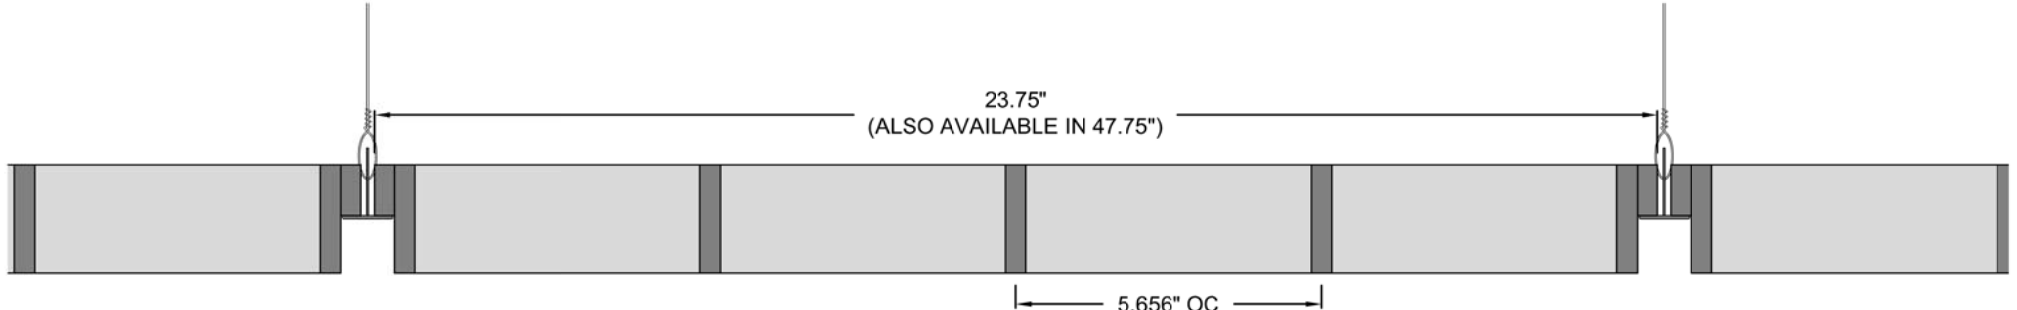

3 SECTION DETAIL - 6" OC ACTUAL DIMENSIONS
SCALE: NTS

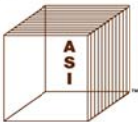

Architectural Surfaces, Inc.

DISTINCTIVE WOOD & SPECIALTY ACOUSTICAL CEILING & WALL SYSTEMS

123 Columbia Court North, Suite 201
Chaska, MN 55318

P. (952) 448.5300 F. (952) 448.2613 T. 1(800) 710.8791

www.architecturalsurfaces.net
info@architecturalsurfaces.net

Ceilings you can look up to!

DRAWING NUMBER:

2 of 5

SCALE:

NTS

PRODUCT NAME:

WOODCUBE I - MODULAR

MATERIAL:

SPECIFIED UPON REQUEST

DRAWN BY:

BLW

SHEET DETAILS:

SECTION DETAILS - ACTUAL DIMENSIONS