


1 PLAN VIEW (TYP.)
SCALE: NTS



2 ISOMETRIC VIEW (TYP.)
SCALE: NTS

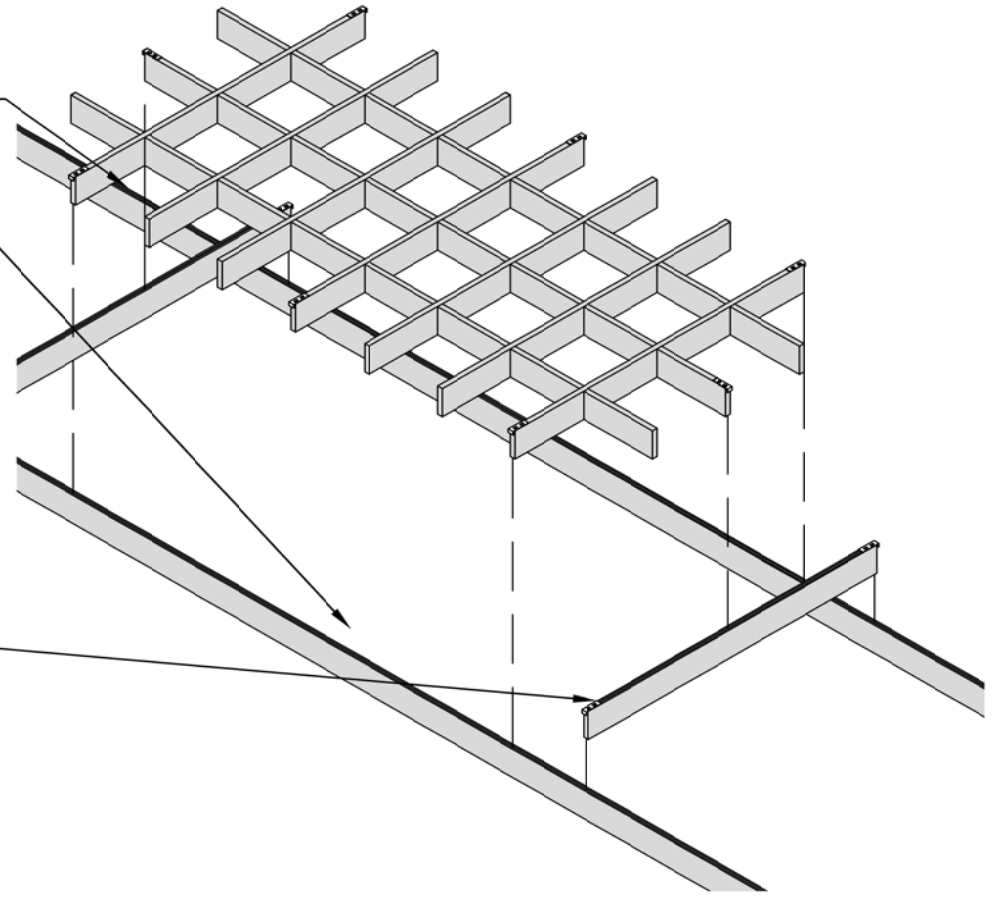

Architectural Surfaces, Inc.
DISTINCTIVE WOOD & SPECIALTY ACOUSTICAL CEILING & WALL SYSTEMS

123 Columbia Court North, Suite 201
Chaska, MN 55318
P. (952) 443.5300 F. (952) 448.2613 T. 1(800) 710.8791
www.architecturalsurfaces.net
info@architecturalsurfaces.net
Ceilings you can look up to!

DRAWING NUMBER:
4 of 5

SCALE:
NTS

PRODUCT NAME:
WOODCUBE II - MONOLITHIC

MATERIAL:
SPECIFIED UPON REQUEST

DRAWN BY:
BLW

SHEET DETAILS:
CONSTRUCTION DETAILS