

2" BUGLE HEAD SCREW
(TYP)

1" OR 2" ACOUSTICAL
BACKER

WOOD OR STEEL STUD
(TYP)


1" OR 2" FURRING STRIP
(BY OTHERS)

ASI BACKER STRIP


1/2" DRYWALL

CUSTOM TRIM
FASTENED WITH
FINISH NAIL

16 GA. FINISH NAIL

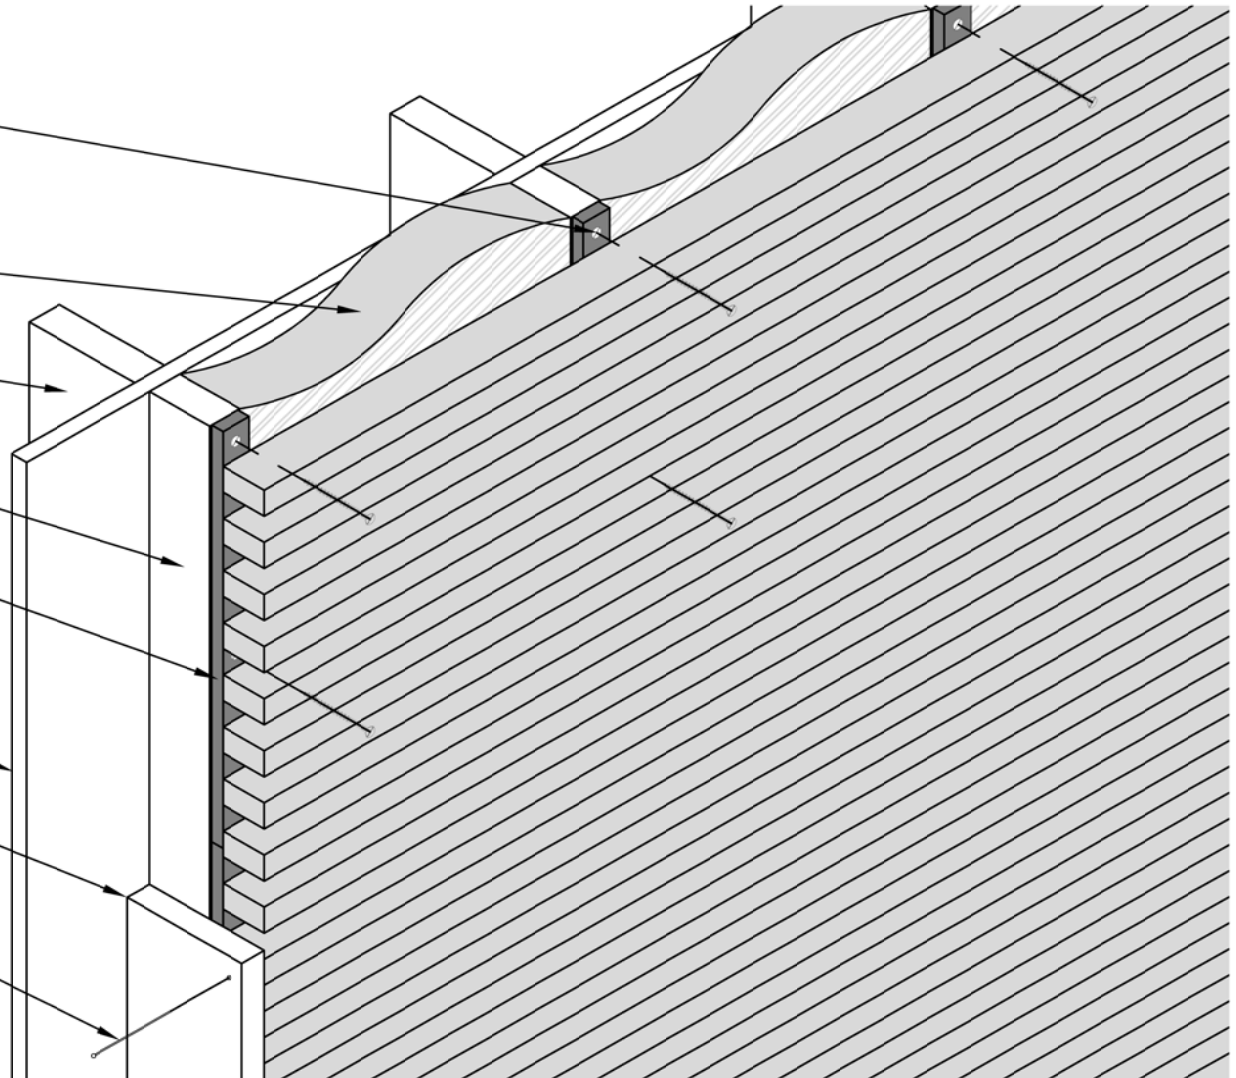

1 DIRECT ATTACHMENT (TYP)
SCALE: NTS

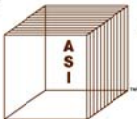

Architectural Surfaces, Inc.
DISTINCTIVE WOOD & SPECIALTY ACOUSTICAL CEILING & WALL SYSTEMS

123 Columbia Court North, Suite 201
Chaska, MN 55318

P. (952) 448.5300 F. (952) 448.2613 T. 1(800) 710.8791

www.architecturalsurfaces.net
info@architecturalsurfaces.net

Ceilings you can look up to!

DRAWING NUMBER:

2 of 8

SCALE:

NTS

PRODUCT NAME:

WOODGRILLE I - RAILS ON EDGE

MATERIAL:

SPECIFIED UPON REQUEST

DRAWN BY:

BLW

SHEET DETAILS:

DIRECT ATTACHMENT DETAILS