
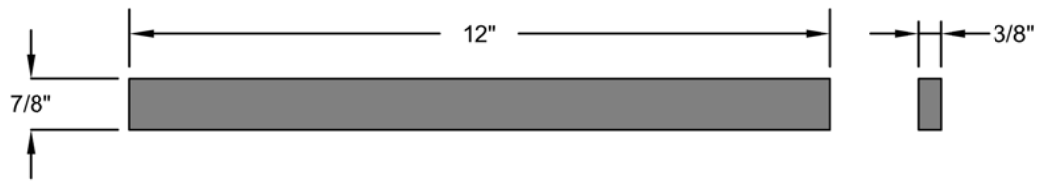


ASI ATTACHMENT CLIP

15/16" T-BAR GRID (HEAVY DUTY)


** NOTE: FOR STAVE PROFILE OPTIONS, SEE PAGE 8

1 SECTION DETAIL
SCALE: NTS

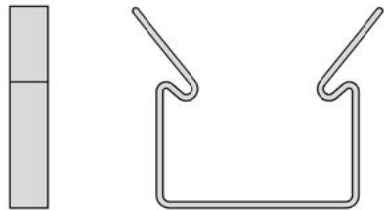

2 T-GRID SUSPENDED ATTACHMENT CLIP
SCALE: NTS

3 TYPICAL BACKER STRIP DIMENSIONS
SCALE: NTS

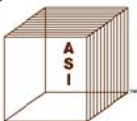

Architectural Surfaces, Inc.
DISTINCTIVE WOOD & SPECIALTY ACOUSTICAL CEILING & WALL SYSTEMS

123 Columbia Court North, Suite 201
Chaska, MN 55318

P. (952) 448.5300 F. (952) 448.2613 T. 1(800) 710.8791

www.architecturalsurfaces.net
info@architecturalsurfaces.net

Ceilings you can look up to!

DRAWING NUMBER:

1 of 8

SCALE:

NTS

PRODUCT NAME:

WOODGRILLE I (RAILS ON EDGE)

MATERIAL:

SPECIFIED UPON REQUEST

DRAWN BY:

BLW

SHEET DETAILS:

SECTION DETAILS + ASI ATTACHMENT CLIP