



\*\* NOTE: FOR STAVE PROFILE OPTIONS, SEE PAGE 8


1 SECTION DETAIL  
SCALE: NTS

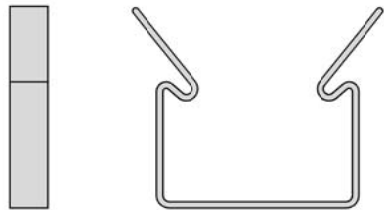

2 T-GRID SUSPENDED ATTACHMENT CLIP  
SCALE: NTS

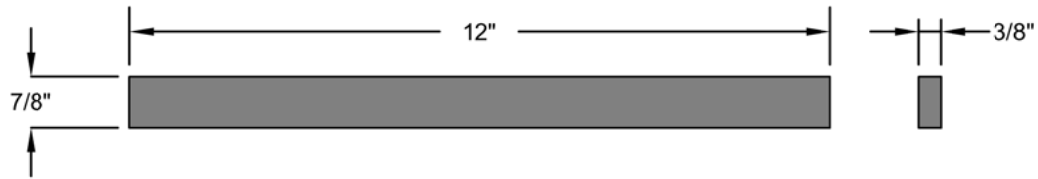

3 TYPICAL BACKER STRIP DIMENSIONS  
SCALE: NTS

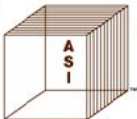

**Architectural Surfaces, Inc.**  
DISTINCTIVE WOOD & SPECIALTY ACOUSTICAL CEILING & WALL SYSTEMS

123 Columbia Court North, Suite 201  
Chaska, MN 55318

P. (952) 448.5300 F. (952) 448.2613 T. 1(800) 710.8791

www.architecturalsurfaces.net  
info@architecturalsurfaces.net

*Ceilings you can look up to!*

DRAWING NUMBER:

1 of 8

MATERIAL:

SPECIFIED UPON REQUEST

SCALE:

NTS

DRAWN BY:

BLW

PRODUCT NAME:

WOODGRILLE I - RAILS LAID FLAT

SHEET DETAILS:

SECTION DETAILS + ASI ATTACHMENT CLIP